


LEGEND		
COMMON NAME	QTY	
BAMBOO, CLUMPING	11	
BLACKBERRY	4	
BLUEBERRY	20	
PINEAPPLE GUAVA	18	
FIG TREE	1	
RASPBERRY	5	
GRAPE	4	
PEAR	3	
PLUM	1	
APPLE ESPALIER	3	

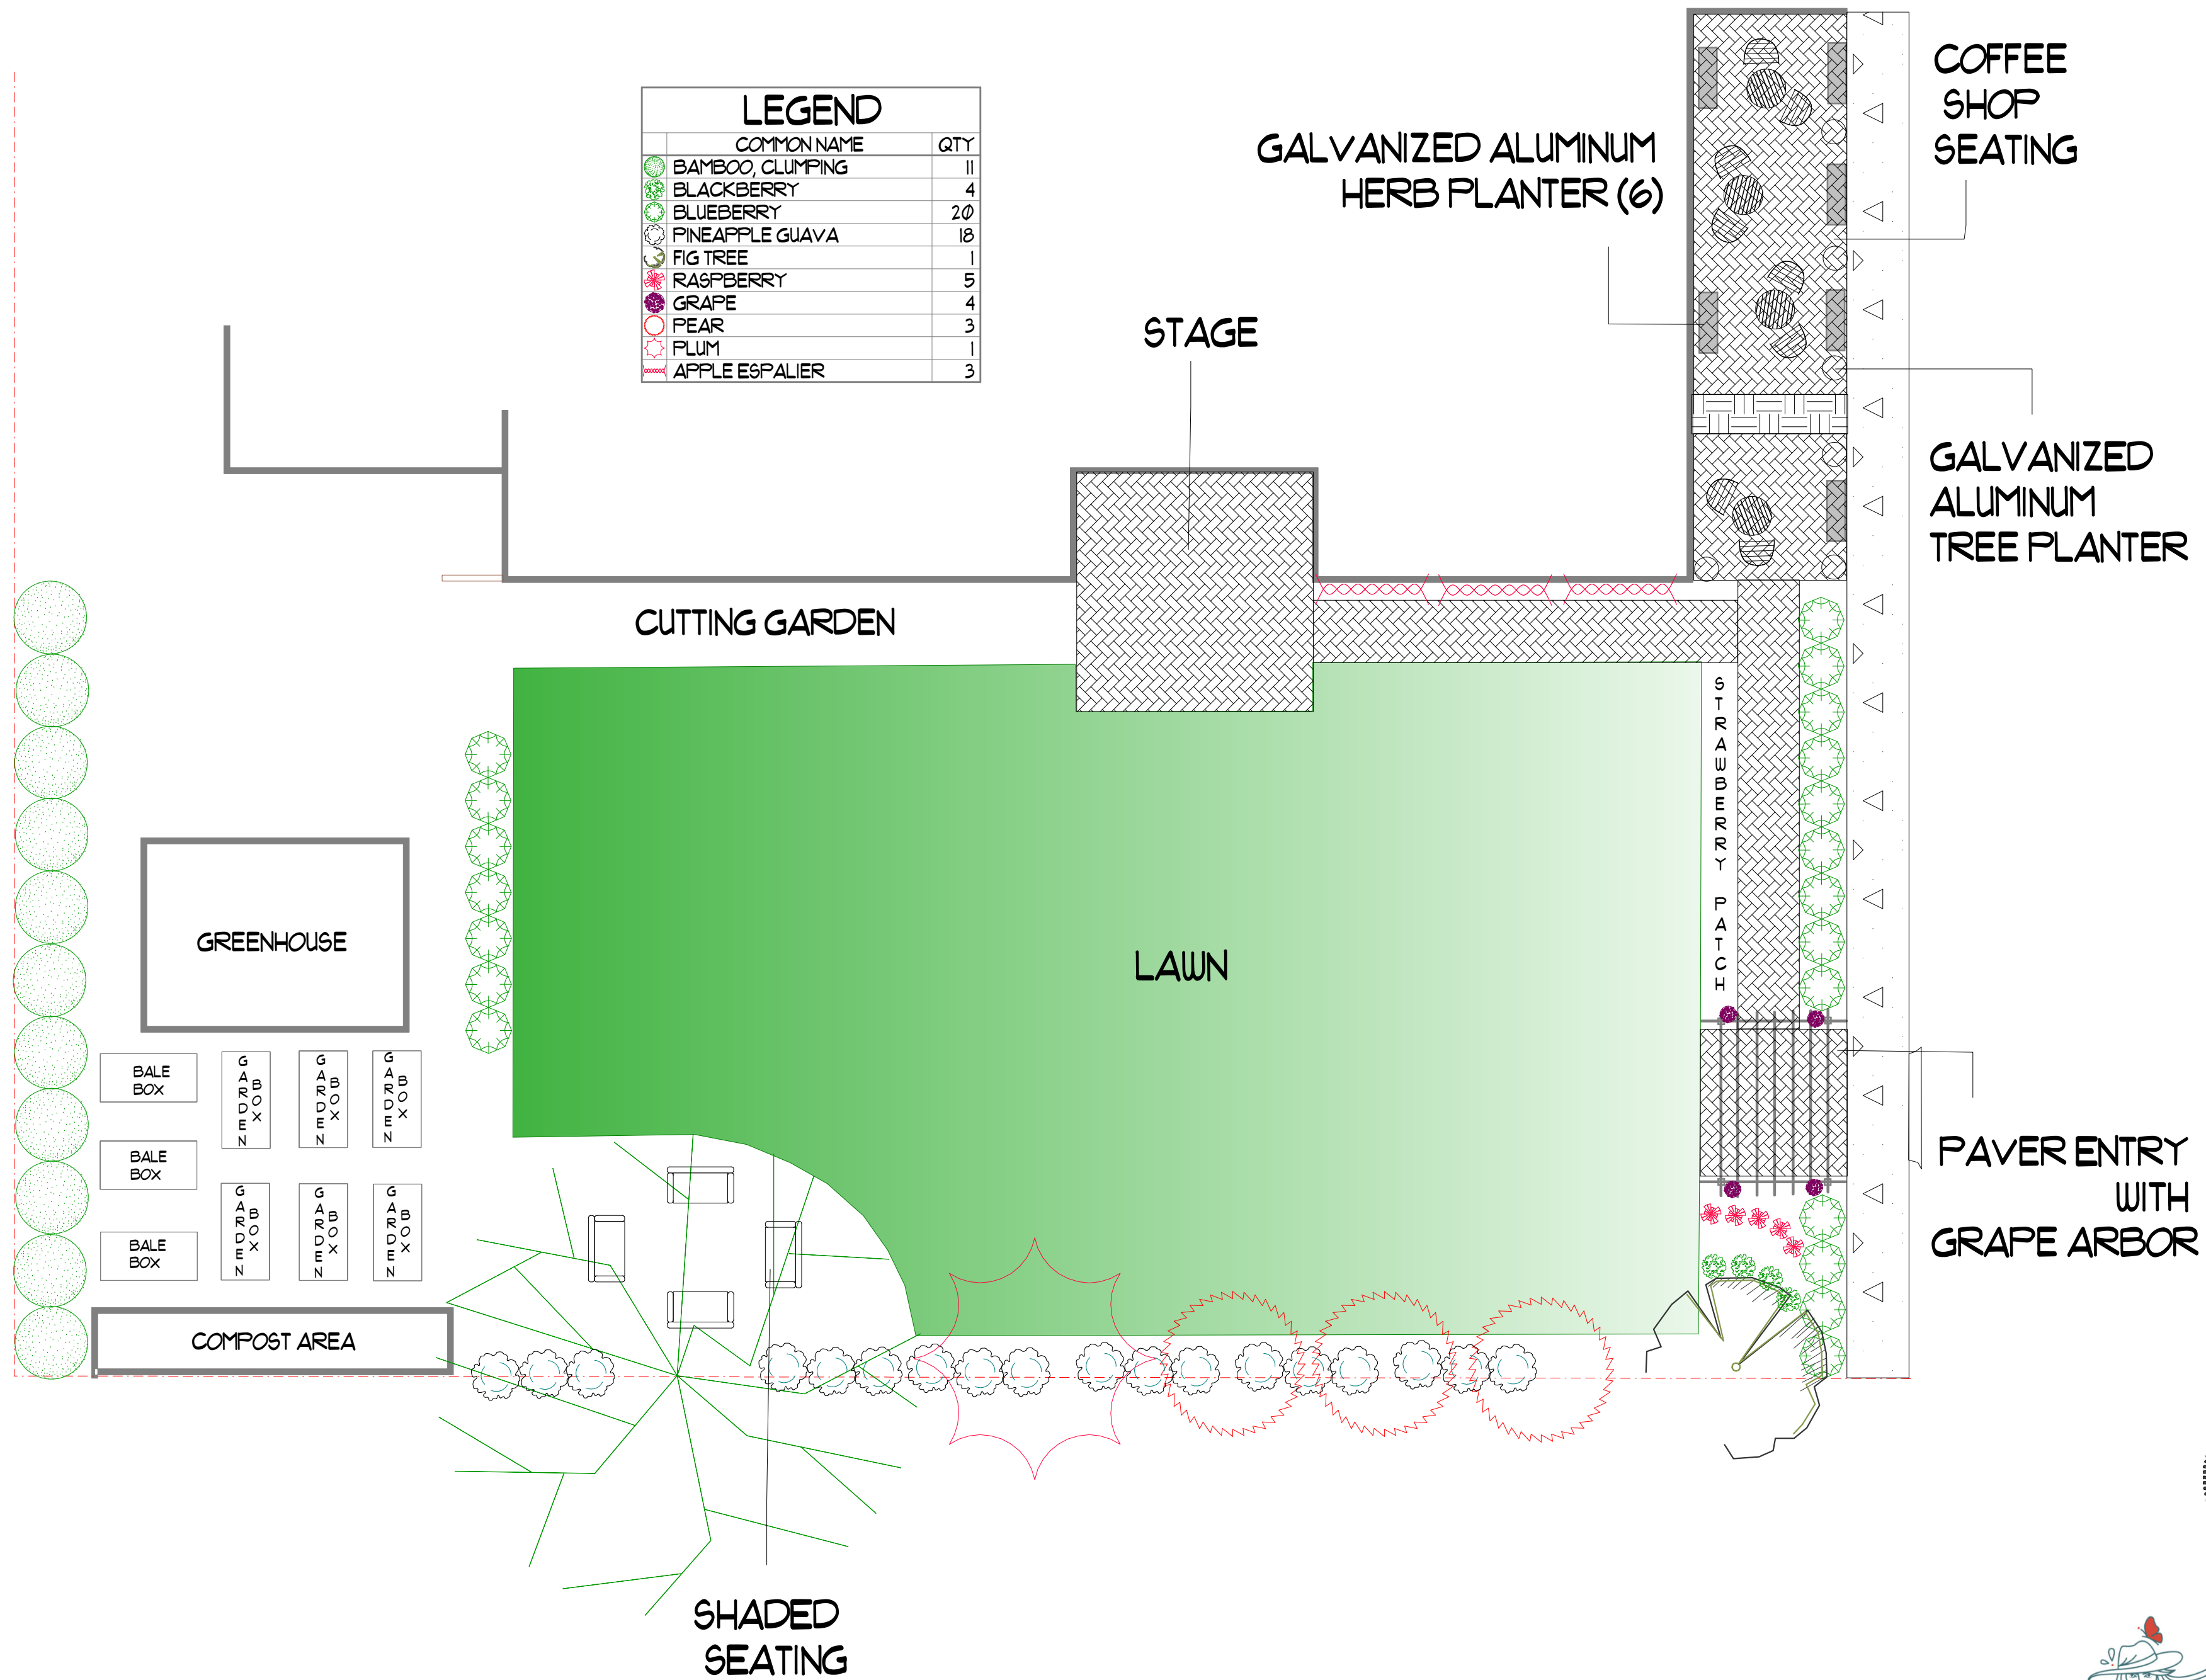

Revision #:  
Date: 2/12/2021

Scale:  
1" = 10'

Landscape Plan: SOKOTO HOUSE COMMUNITY GARDEN  
1219 DAWSON STREET  
WILMINGTON, NC

Landscape Design by: JONI APPLESEED  
2949 NORTH KERR AVE  
WILMINGTON, NC